

Revision	Date	Description
A	21.10.2021	Construction Set


32 Noel Burnside Rd, Manukau City.  
 PO Box 76648, Manukau City, Auckland  
 Tel: (64) 9 277 7695 Fax: (64) 9 277 9287  
 Web: www.wiripacific.co.nz,

PROJECT  
**STUDIO 06**



DRAWING TITLE  
**FLOOR PLAN**

This plan is an instrument of service, the property of Wiri Pacific Ltd, is a confidential document and must not be traced, reproduced, used or exhibited by any third party without the permission in writing of Wiri Pacific Ltd.


Drawn: AF	Checked: LW
Approved: LW	Date: 21/10/2021
Scale: 1:50@A3	Sheet: 01

 

Elevation  
1:50

 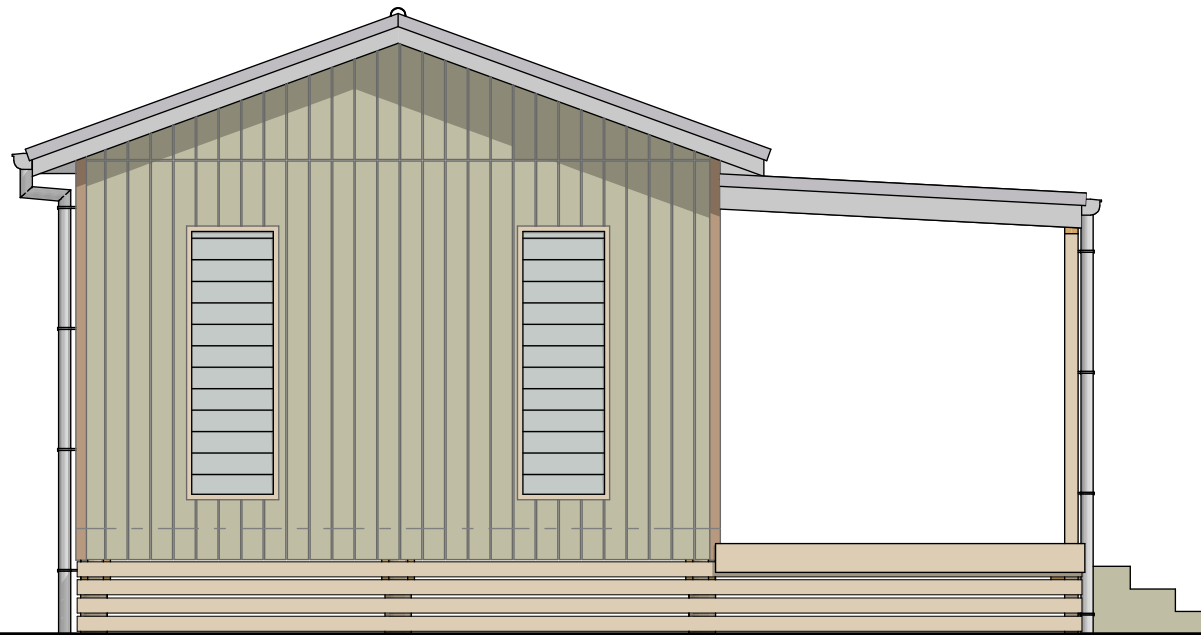

Elevation  
1:50

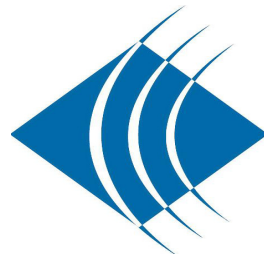

**wiri**  
pacific

Revision	Date	Description
A	21.10.2021	Construction Set

32 Noel Burnside Rd, Manukau City.  
PO Box 76648, Manukau City, Auckland  
Tel: (64) 9 277 7695 Fax: (64) 9 277 9287  
Web: www.wiripacific.co.nz,

PROJECT	STUDIO 06
---------	-----------

DRAWING TITLE	ELEVATIONS
---------------	------------

This plan is an instrument of service, the property of Wiri Pacific Ltd, is a confidential document and must not be traced, reproduced, used or exhibited by any third party without the permission in writing of Wiri Pacific Ltd.

Drawn:	AF	Checked:	LW
Approved:	LW	Date:	21/10/2021
Scale:	1:50@A3	Sheet:	02