

Revision	Date	Description
A	07.03.2023	Construction set



32 Noel Burnside Rd, Manukau City.  
 PO Box 76648, Manukau City, Auckland  
 Tel: (64) 9 277 7695 Fax: (64) 9 277 9287  
 Web: www.wiripacific.co.nz,

PROJECT  
**PROPOSED TWO BEDROOM  
 MANEA - 2023**



DRAWING TITLE  
**FLOOR PLAN**

This plan is an instrument of service,  
 the property of Wiri Pacific Ltd, is a  
 confidential document and must not be  
 traced, reproduced, used or exhibited by  
 any third party with out the permission in  
 writing of Wiri Pacific Ltd.



Drawn: AF	Checked: LW
Approved: LW	Date: 07/03/2023
Scale: 1:100@A3	Sheet: 01

 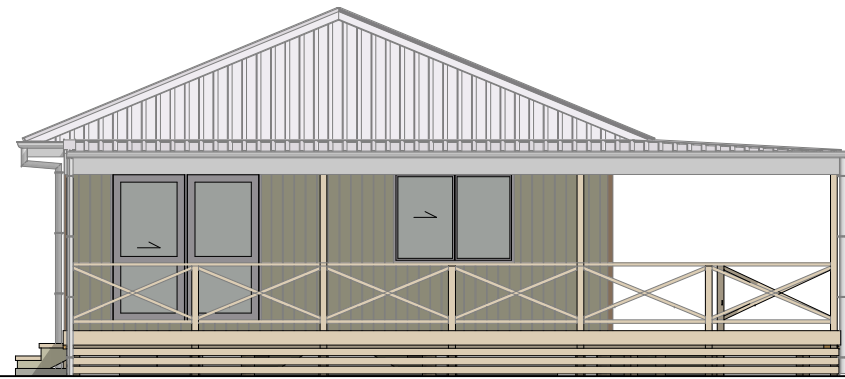



Elevation  
1:100

 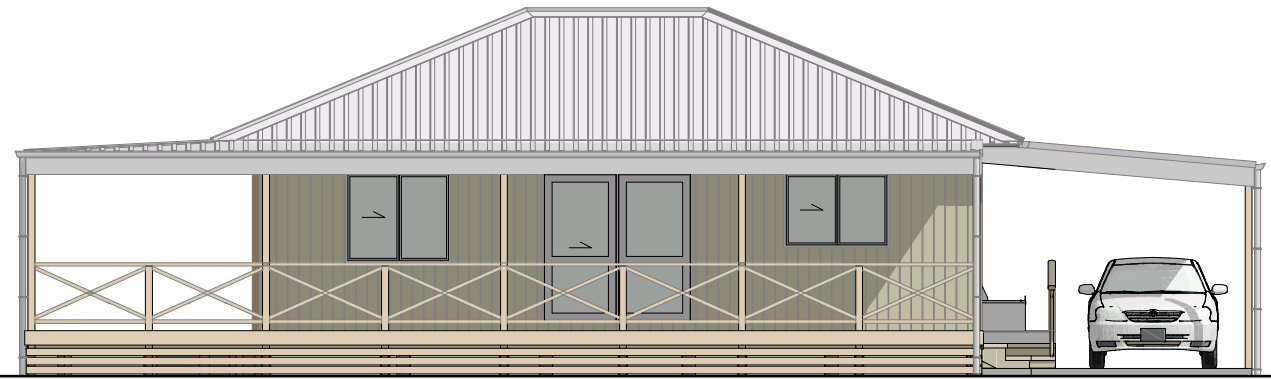

Elevation  
1:100

 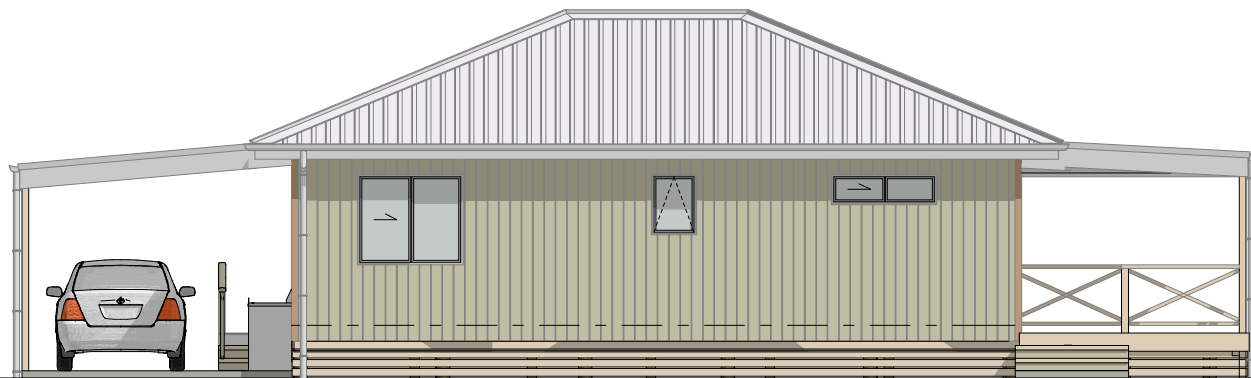

Elevation  
1:100

 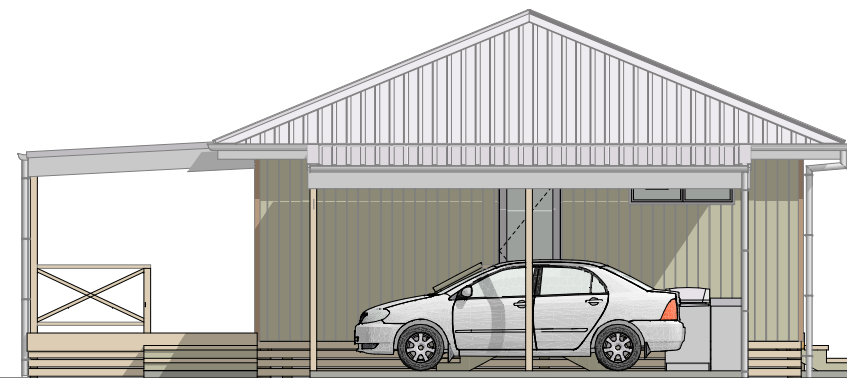

Elevation  
1:100



Revision	Date	Description
A	07.03.2023	Construction set

32 Noel Burnside Rd, Manukau City.  
PO Box 76648, Manukau City, Auckland  
Tel: (64) 9 277 7695 Fax: (64) 9 277 9287  
Web: www.wiripacific.co.nz,

PROJECT  
**PROPOSED TWO BEDROOM  
MANEA - 2023**

DRAWING TITLE  
**ELEVATIONS**

This plan is an instrument of service, the property of Wiri Pacific Ltd, is a confidential document and must not be traced, reproduced, used or exhibited by any third party with out the permission in writing of Wiri Pacific Ltd.

Drawn: AF	Checked: LW
Approved: LW	Date: 07/03/2023
Scale: 1:100@A3	Sheet: 02