

| Revision | Date | Description |
|----------|------|-------------|
| | | |
| | | |
| | | |
| | | |



32 Noel Burnside Rd, Manukau City.
 PO Box 76648, Manukau City, Auckland
 Tel: (64) 9 277 7695 Fax: (64) 9 277 9287
 Web: www.wiripacific.co.nz,

PROJECT
STUDIO 05


DRAWING TITLE
FLOOR PLAN

This plan is an instrument of service, the property of Wiri Pacific Ltd, is a confidential document and must not be traced, reproduced, used or exhibited by any third party with out the permission in writing of Wiri Pacific Ltd.


| | |
|-------------------|---------------------|
| Drawn: AF | Checked: LW |
| Approved: LW | Date: 06/07/2015 |
| Scale: 1:50@A3 | Sheet: 01 |

 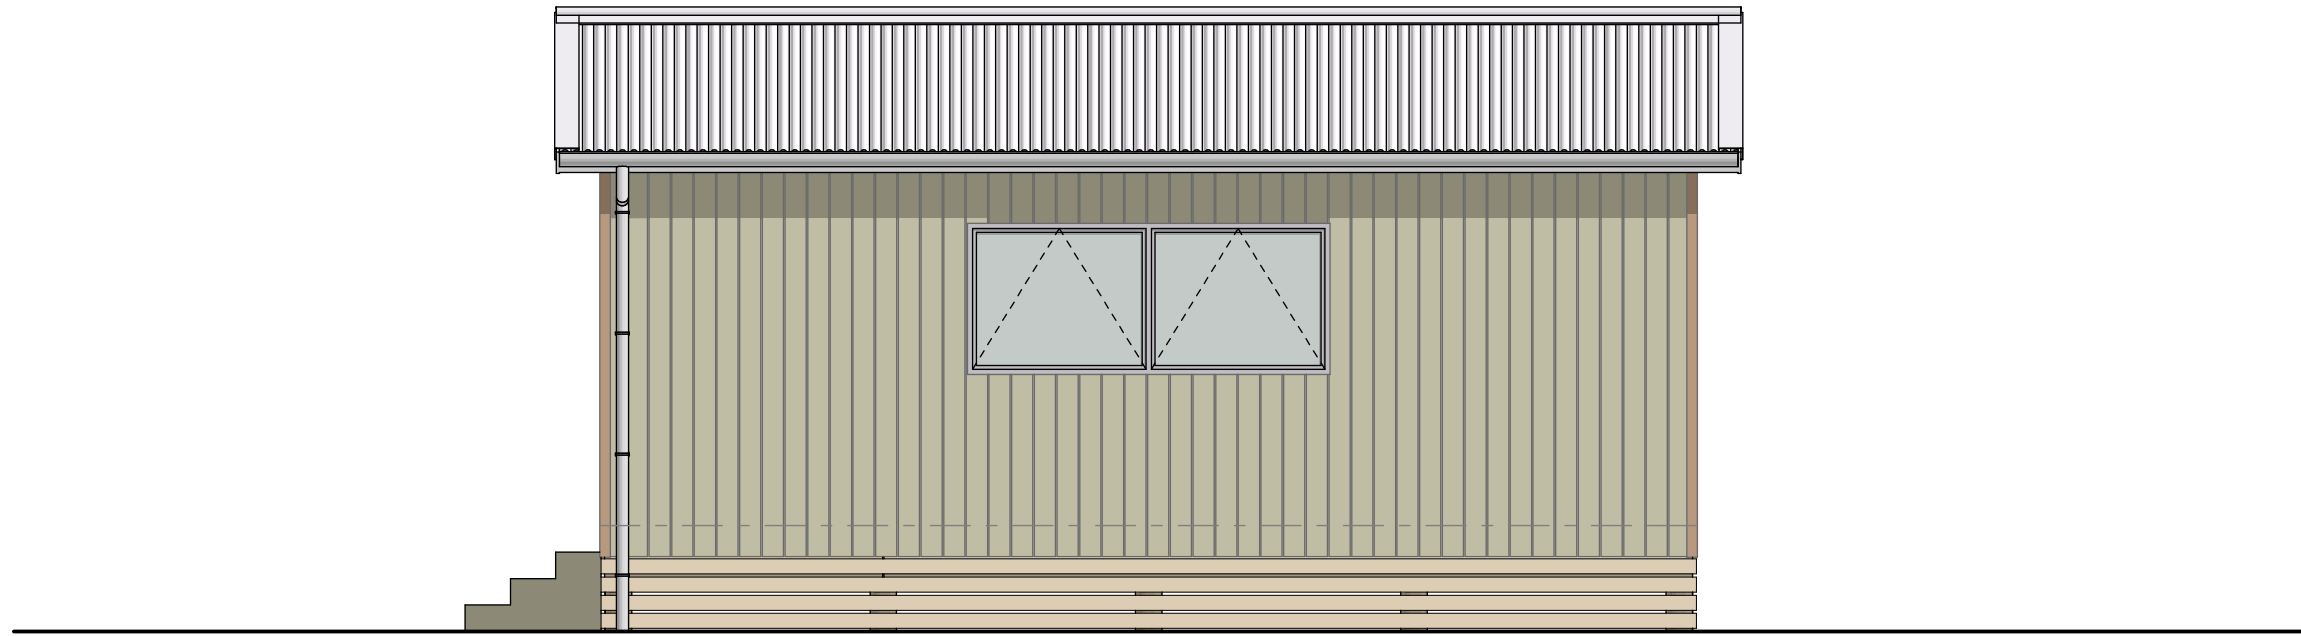

Elevation
1:50

 

Elevation
1:50

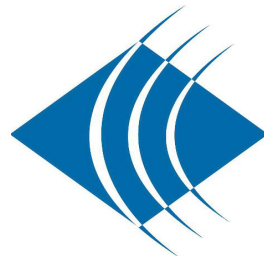

wiri
pacific

| Revision | Date | Description |
|----------|------|-------------|
| | | |
| | | |
| | | |
| | | |
| | | |
| | | |

32 Noel Burnside Rd, Manukau City.
PO Box 76648, Manukau City, Auckland
Tel: (64) 9 277 7695 Fax: (64) 9 277 9287
Web: www.wiripacific.co.nz,

PROJECT
STUDIO 05

DRAWING TITLE
ELEVATIONS

This plan is an instrument of service, the property of Wiri Pacific Ltd, is a confidential document and must not be traced, reproduced, used or exhibited by any third party with out the permission in writing of Wiri Pacific Ltd.

| | |
|-------------------|---------------------|
| Drawn: AF | Checked: LW |
| Approved: LW | Date: 06/07/2015 |
| Scale: 1:50@A3 | Sheet: 02 |