

Revision	Date	Description

32 Noel Burnside Rd, Manukau City.  
 PO Box 76648, Manukau City, Auckland  
 Tel: (64) 9 277 7695 Fax: (64) 9 277 9287  
 Web: www.wiripacific.co.nz,

PROJECT  
**KURIRI STUDIO**


DRAWING TITLE  
**FLOOR PLAN**

This plan is an instrument of service, the property of Wiri Pacific Ltd, is a confidential document and must not be traced, reproduced, used or exhibited by any third party with out the permission in writing of Wiri Pacific Ltd.


Drawn: AF	Checked: LW
Approved: LW	Date: 13/03/2015
Scale: 1:50@A3	Sheet: 01



Elevation  
1:50

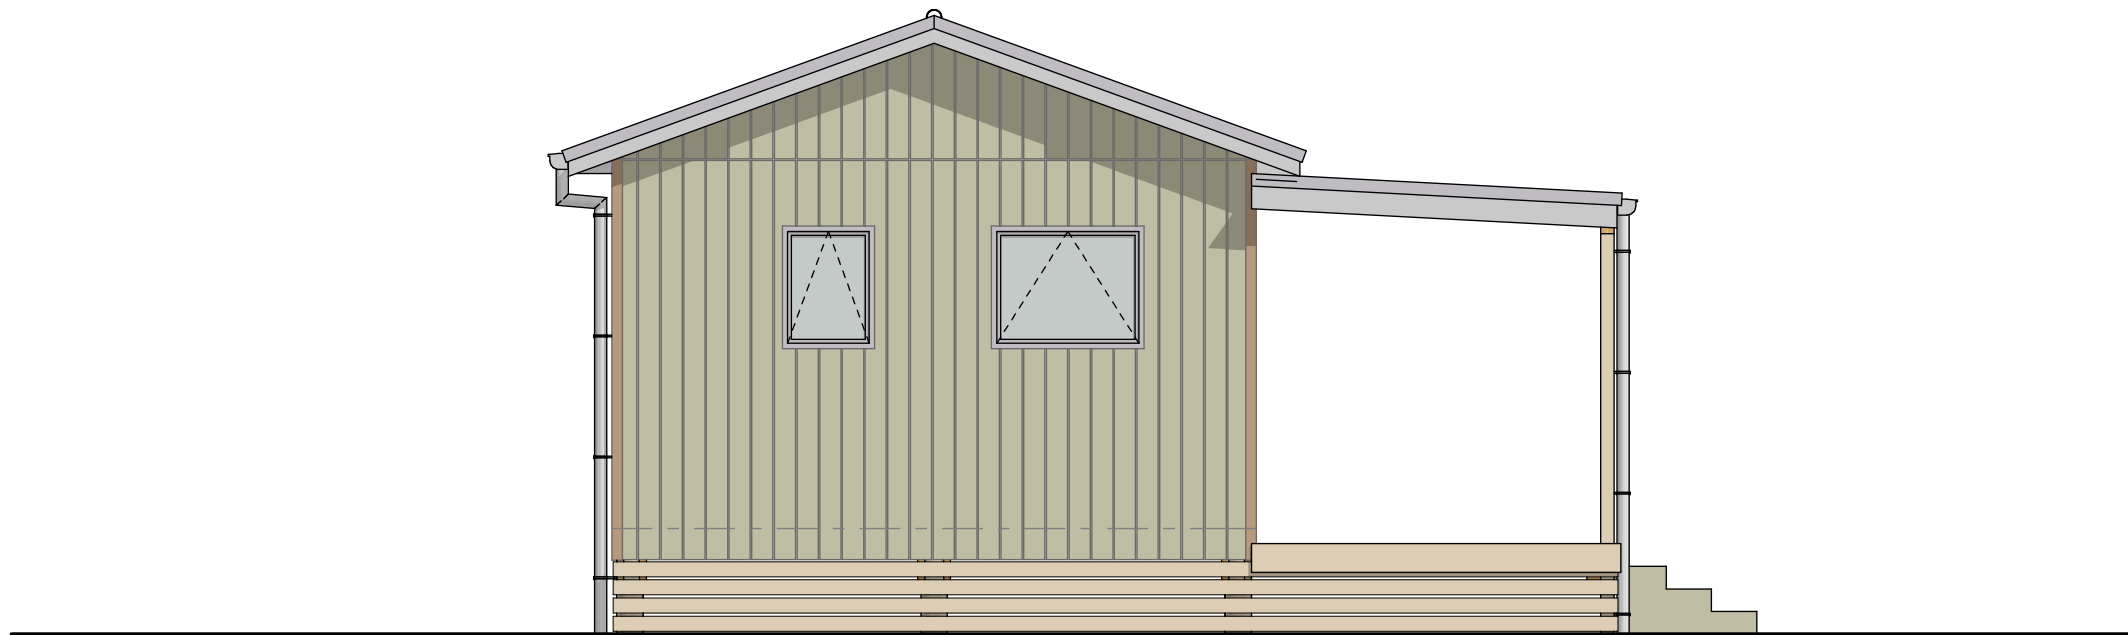

Elevation  
1:50

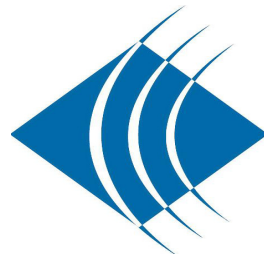

**wiri**  
pacific

Revision	Date	Description

32 Noel Burnside Rd, Manukau City.  
PO Box 76648, Manukau City, Auckland  
Tel: (64) 9 277 7695 Fax: (64) 9 277 9287  
Web: www.wiripacific.co.nz,

PROJECT  
**KURIRI STUDIO**

DRAWING TITLE  
**ELEVATIONS**

This plan is an instrument of service, the property of Wiri Pacific Ltd, is a confidential document and must not be traced, reproduced, used or exhibited by any third party with out the permission in writing of Wiri Pacific Ltd.

Drawn: AF	Checked: LW
Approved: LW	Date: 13/03/2015
Scale: 1:50@A3	Sheet: 02