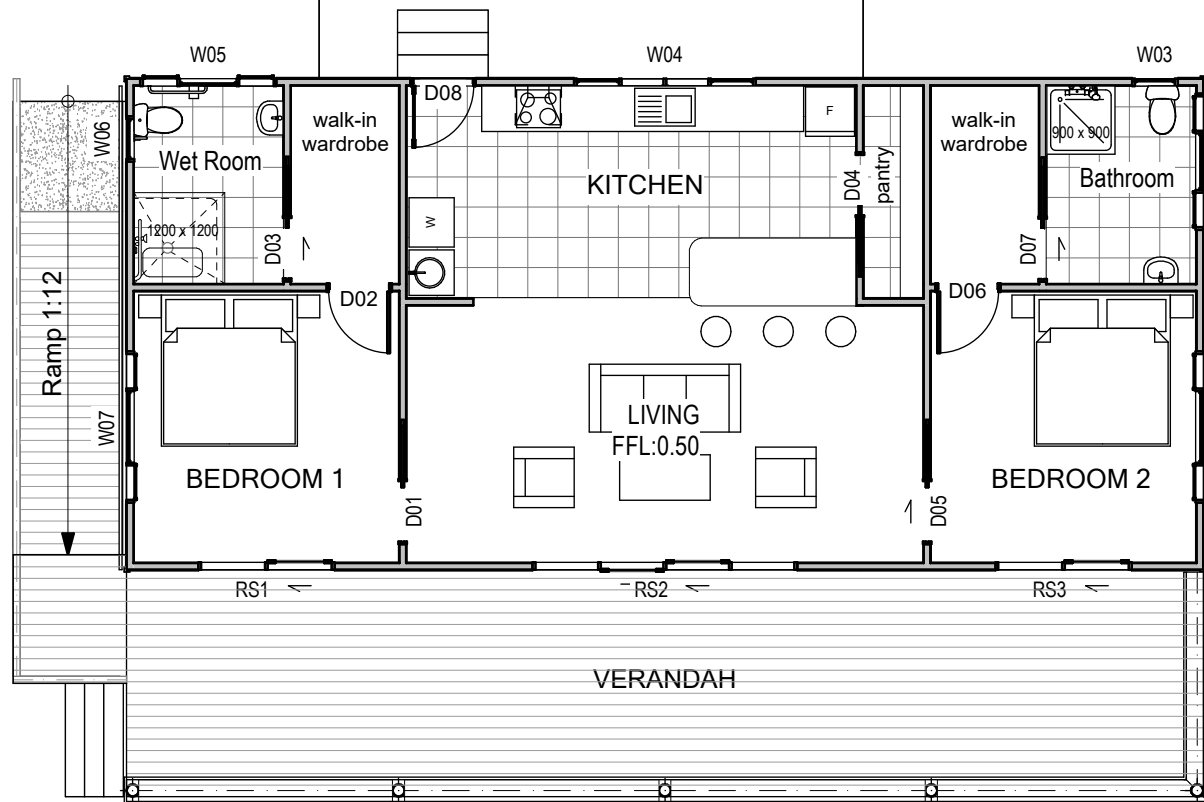


E-04
3

9,500
6,500
3,000



E-02
2

6,500
9,500
3,000

E-03
3

A	09.12.2024	Construction Plans	
Revision	Date	Description	

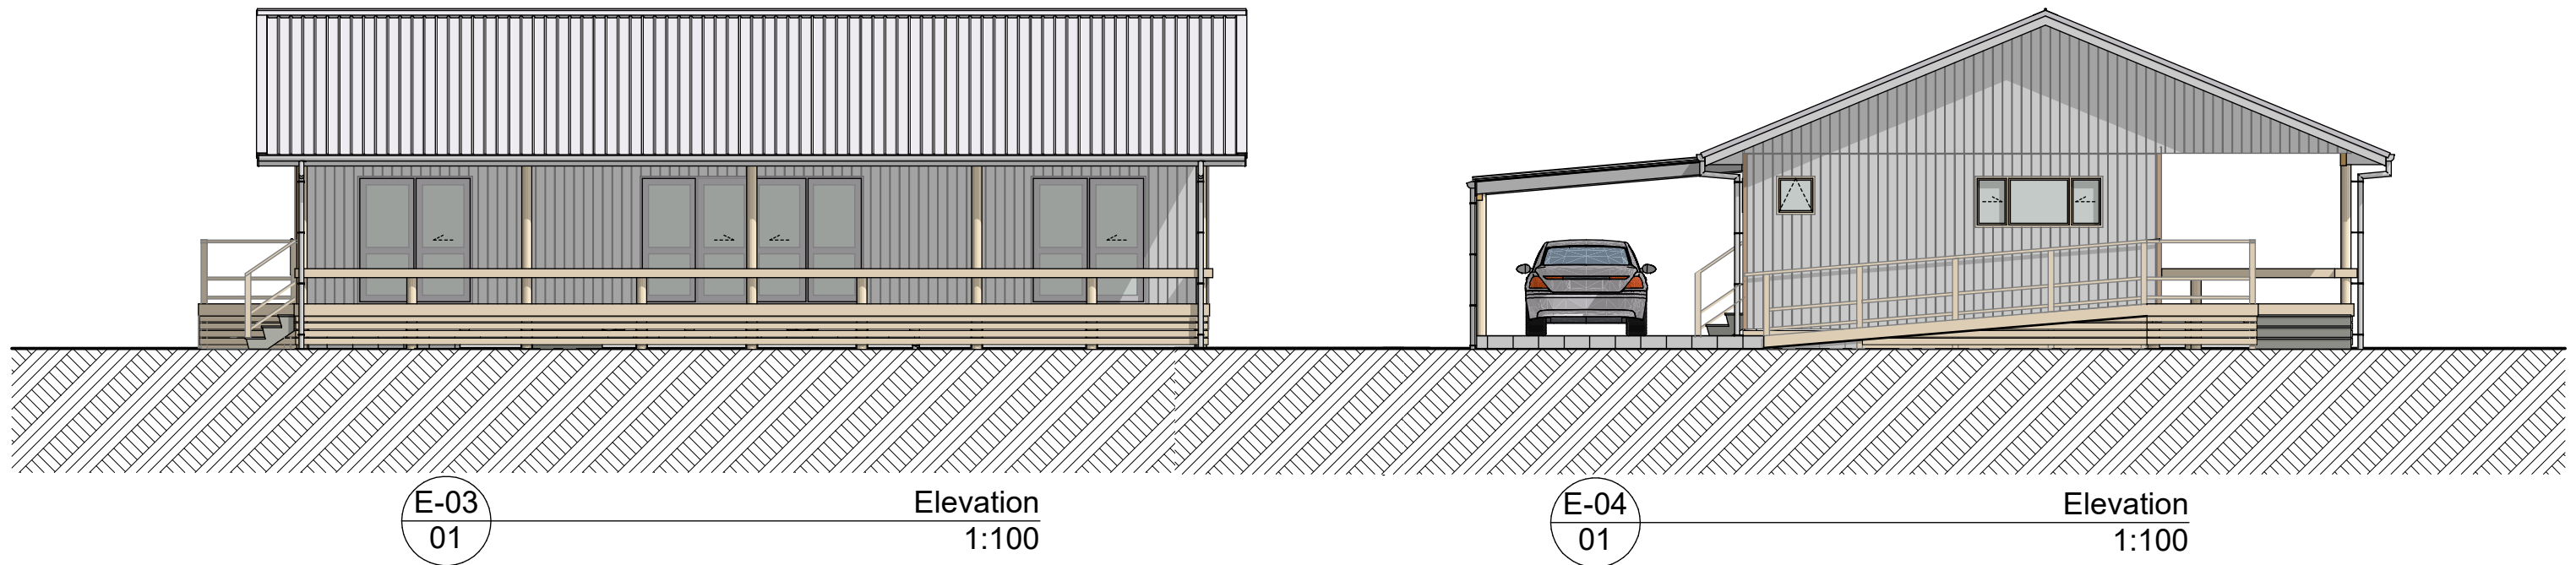
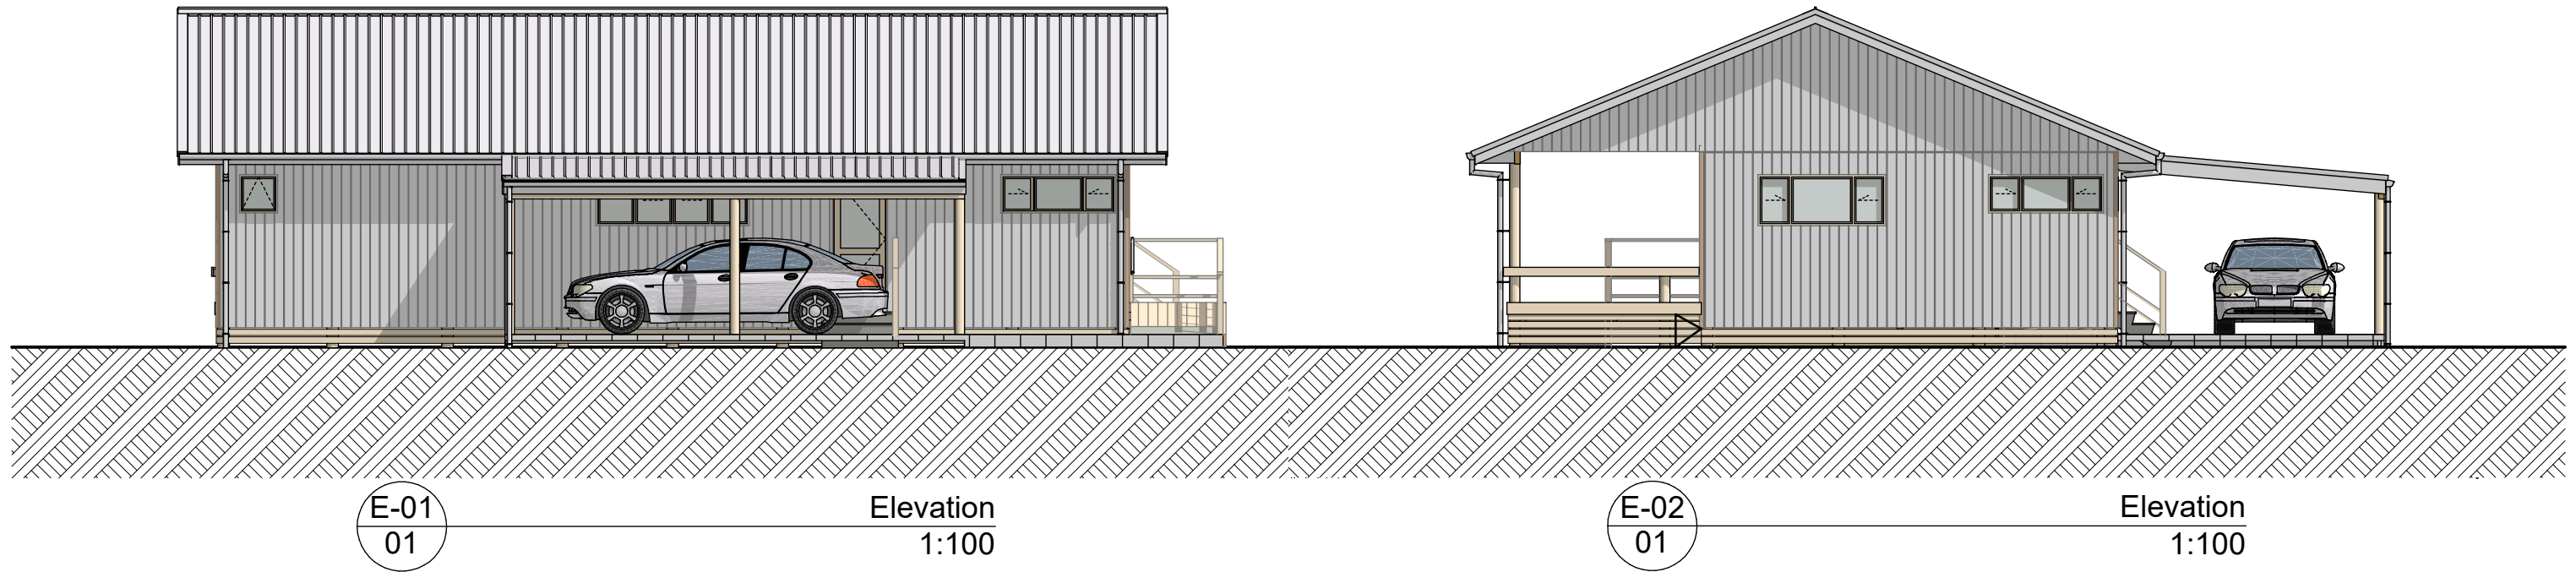
32 Noel Burnside Rd, Manukau City.
PO Box 76648, Manukau City, Auckland
Tel: (64) 9 277 7695 Fax: (64) 9 277 9287
Web: www.wiripacific.co.nz,

PROJECT
MAREKA V3, RAMP, WET ROOM,
CARPORT,
RAROTONGA, COOK ISLANDS

DRAWING TITLE
FLOOR PLAN

This plan is an instrument of service,
the property of Wiri Pacific Ltd, is a
confidential document and must not be
traced, reproduced, used or exhibited by
any third party with out the permission in
writing of Wiri Pacific Ltd.

Drawn:	AF	Checked:	LW
Approved:	LW	Date:	09/12/2024
Scale :	1:100@A3	Sheet:	01

[illegible]