

Revision	Date	Description
A	27.01.2023	Construction set


32 Noel Burnside Rd, Manukau City.
 PO Box 76648, Manukau City, Auckland
 Tel: (64) 9 277 7695 Fax: (64) 9 277 9287
 Web: www.wiripacific.co.nz,

PROJECT
ONE BEDROOM - RA 2023



DRAWING TITLE
FLOOR PLAN

This plan is an instrument of service, the property of Wiri Pacific Ltd, is a confidential document and must not be traced, reproduced, used or exhibited by any third party with out the permission in writing of Wiri Pacific Ltd.



Drawn:	AF	Checked:	LW
Approved:	LW	Date:	27/01/2023
Scale:	1:100@A3	Sheet:	01

 



Elevation
1:100

 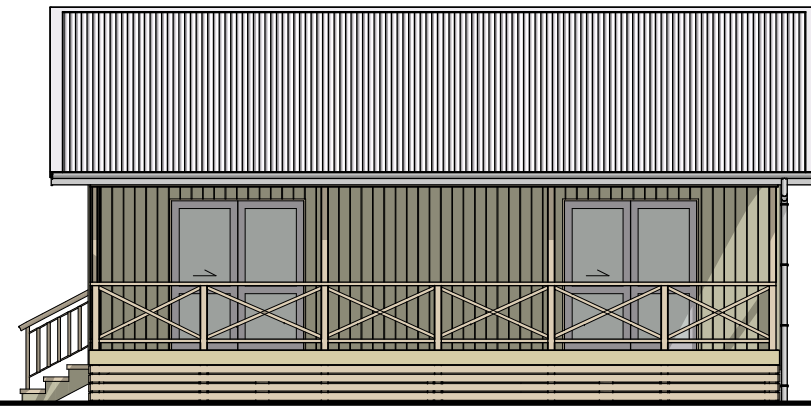

Elevation
1:100

 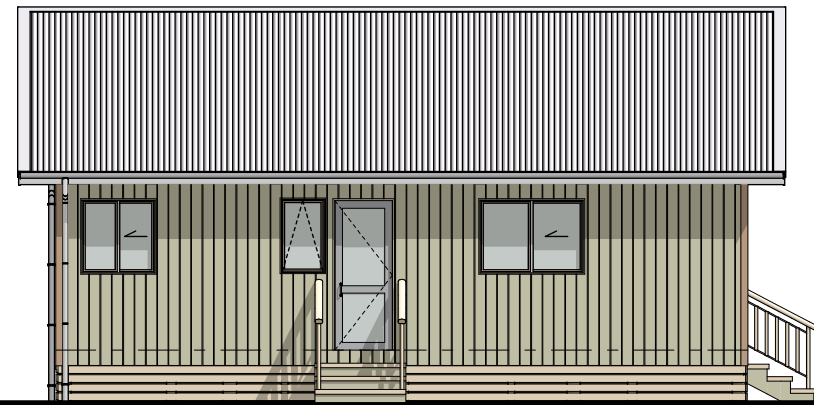

Elevation
1:100

 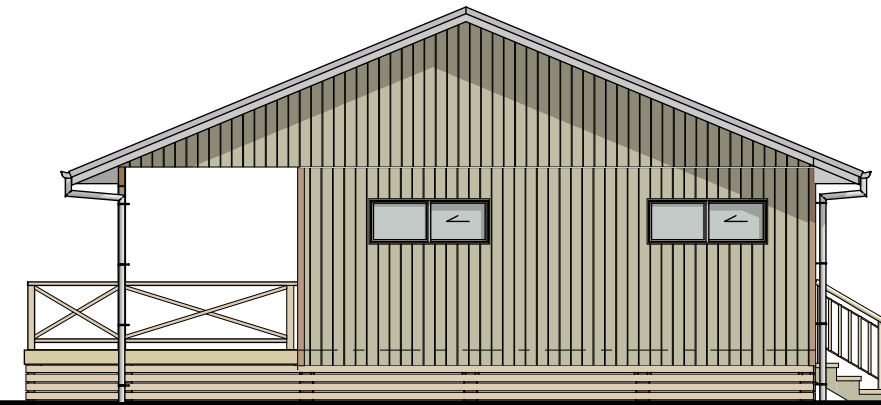

Elevation
1:100



Revision	Date	Description
A	27.01.2023	Construction set

32 Noel Burnside Rd, Manukau City.
PO Box 76648, Manukau City, Auckland
Tel: (64) 9 277 7695 Fax: (64) 9 277 9287
Web: www.wiripacific.co.nz,

PROJECT
ONE BEDROOM - RA 2023

DRAWING TITLE
ELEVATIONS

This plan is an instrument of service, the property of Wiri Pacific Ltd, is a confidential document and must not be traced, reproduced, used or exhibited by any third party with out the permission in writing of Wiri Pacific Ltd.

Drawn: AF	Checked: LW
Approved: LW	Date: 27/01/2023
Scale: 1:100@A3	Sheet: 02