

Revision	Date	Description


32 Noel Burnside Rd, Manukau City.
 PO Box 76648, Manukau City, Auckland
 Tel: (64) 9 277 7695 Fax: (64) 9 277 9287
 Web: www.wiripacific.co.nz,

PROJECT
STUDIO 08


DRAWING TITLE
FLOOR PLAN

This plan is an instrument of service, the property of Wiri Pacific Ltd, is a confidential document and must not be traced, reproduced, used or exhibited by any third party without the permission in writing of Wiri Pacific Ltd.


Drawn: AF	Checked: LW
Approved: LW	Date: 25/07/2015
Scale: 1:50@A3	Sheet: 01

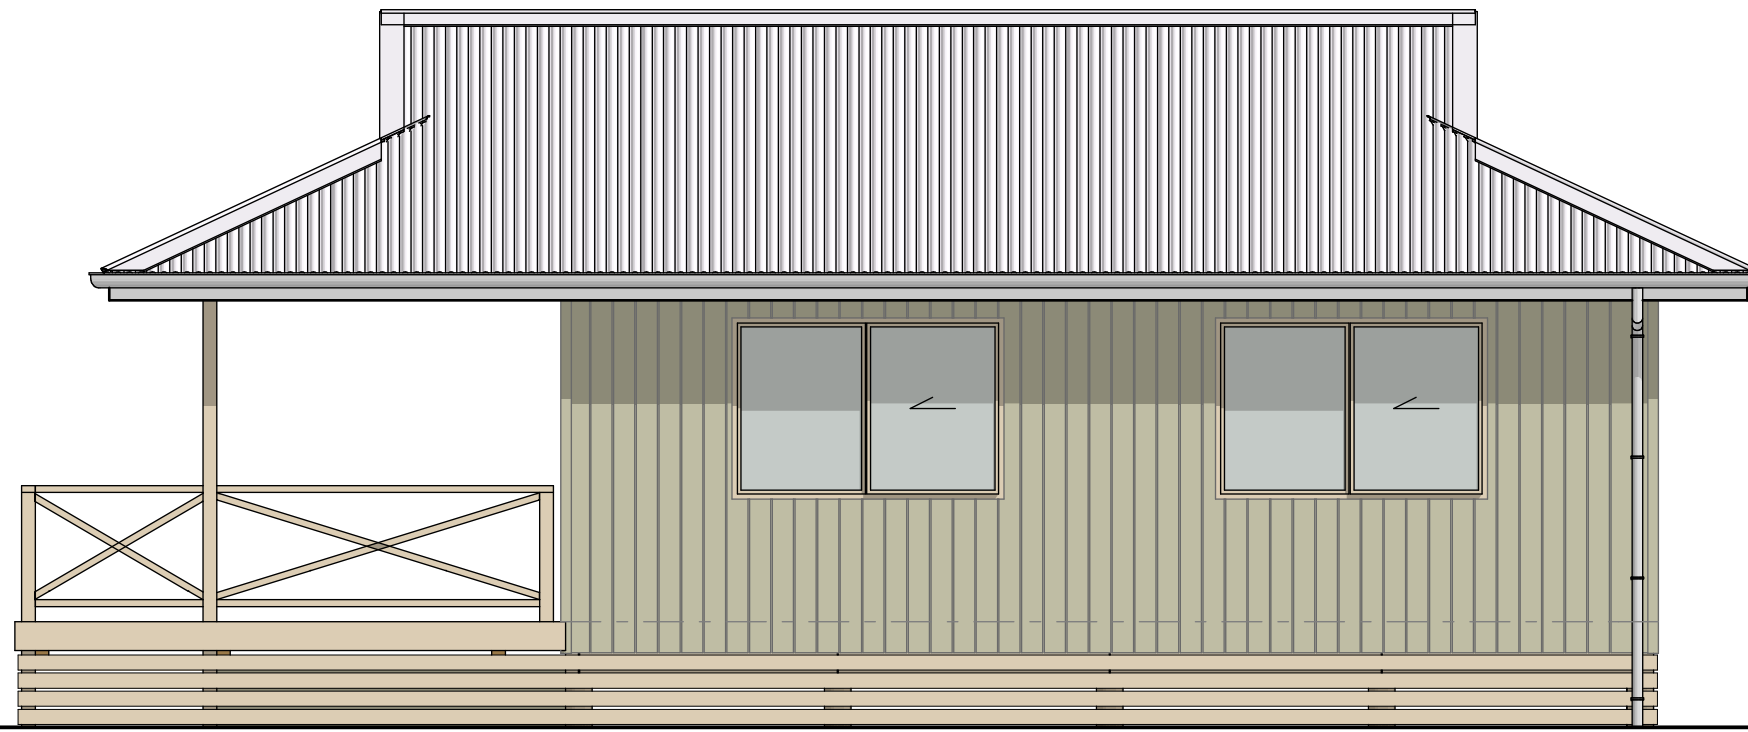

Elevation
1:50

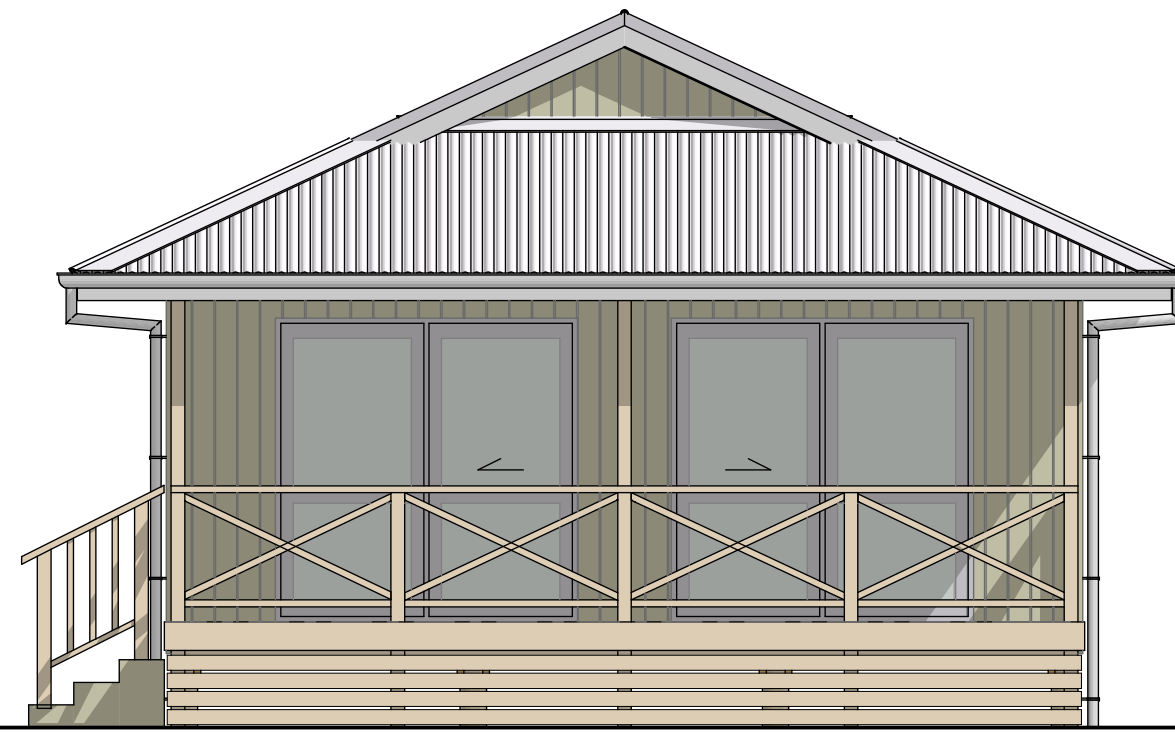

Elevation
1:50

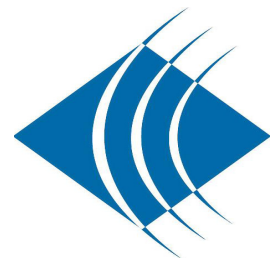

wiri
pacific

Revision	Date	Description

32 Noel Burnside Rd, Manukau City.
PO Box 76648, Manukau City, Auckland
Tel: (64) 9 277 7695 Fax: (64) 9 277 9287
Web: www.wiripacific.co.nz,

PROJECT
STUDIO 08

DRAWING TITLE
ELEVATIONS

This plan is an instrument of service,
the property of Wiri Pacific Ltd, is a
confidential document and must not be
traced, reproduced, used or exhibited by
any third party without the permission in
writing of Wiri Pacific Ltd.

Drawn: AF	Checked: LW
Approved: LW	Date: 25/07/2015
Scale: 1:50@A3	Sheet: 02