

Revision	Date	Description
A	13/03/2023	Construction Plans

32 Noel Burnside Rd, Manukau City.  
 PO Box 76648, Manukau City, Auckland  
 Tel: (64) 9 277 7695 Fax: (64) 9 277 9287  
 Web: www.wiripacific.co.nz,

PROJECT  
**PROPOSED THREE BEDROOM  
 ( MOANA - 2023 )**


DRAWING TITLE  
**FLOOR PLAN**

This plan is an instrument of service, the property of Wiri Pacific Ltd, is a confidential document and must not be traced, reproduced, used or exhibited by any third party with out the permission in writing of Wiri Pacific Ltd.

Drawn:	AF	Checked:	LW
Approved:	LW	Date:	13/03/2023
Scale :	1:100@A3	Sheet:	01



Elevation  
1:100

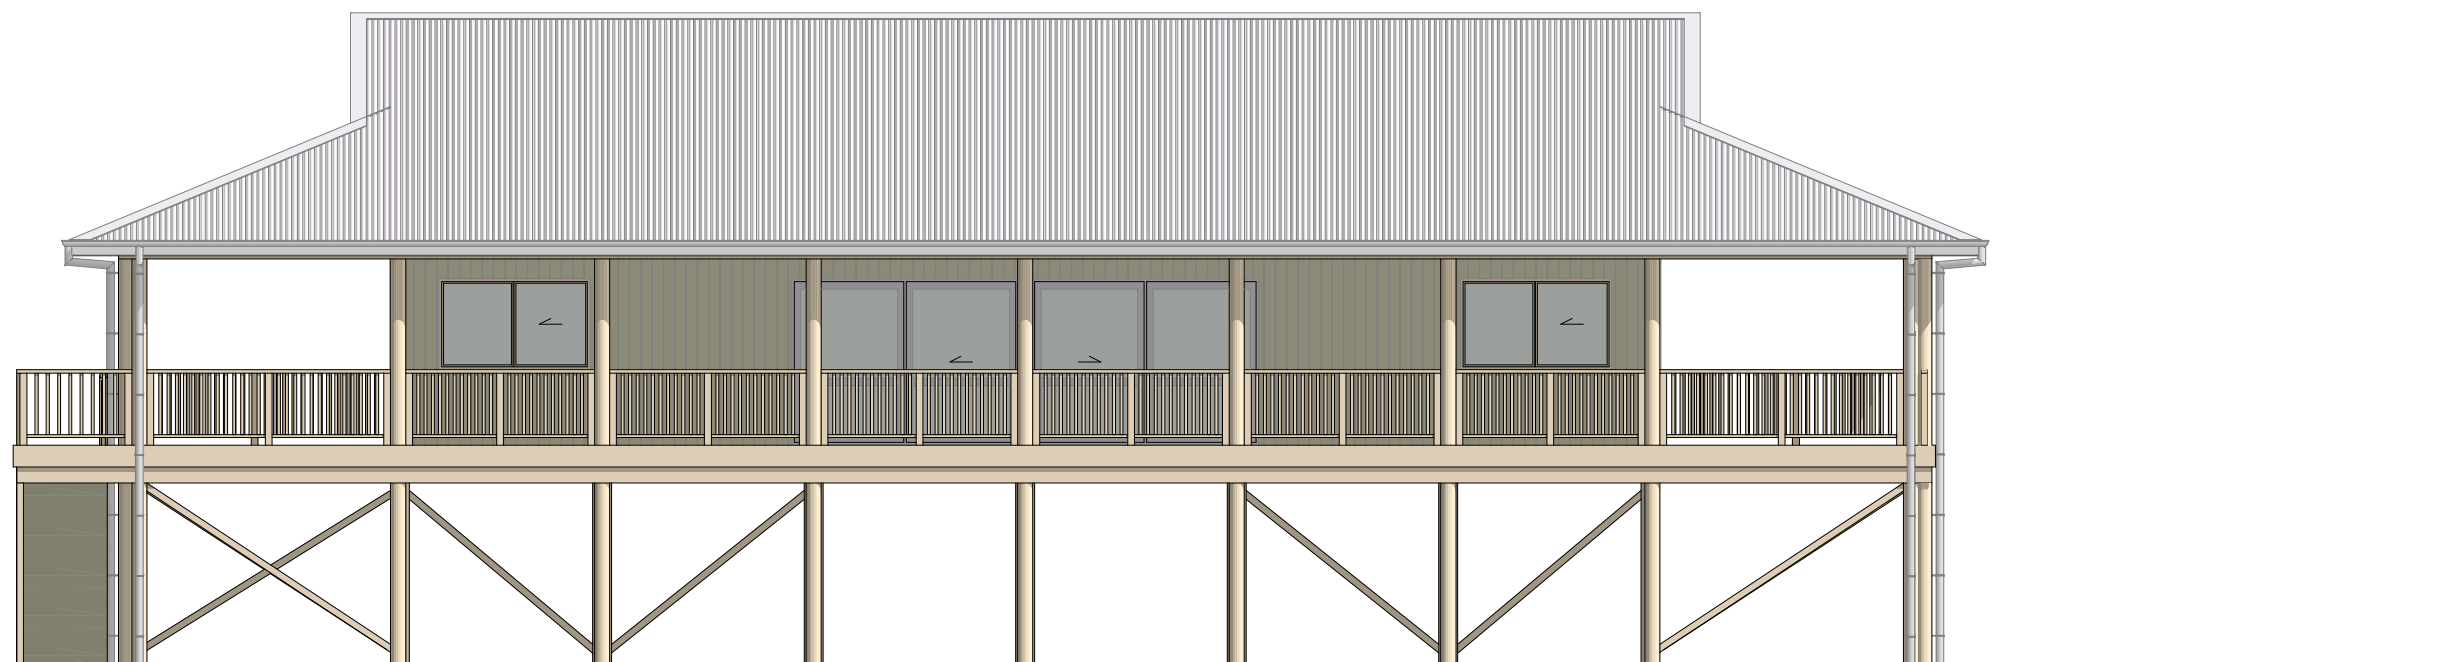

Elevation  
1:100



Revision	Date	Description
A	13/03/2023	Construction Plans

32 Noel Burnside Rd, Manukau City.  
PO Box 76648, Manukau City, Auckland  
Tel: (64) 9 277 7695 Fax: (64) 9 277 9287  
Web: www.wiripacific.co.nz,

PROJECT  
**PROPOSED THREE BEDROOM  
( MOANA - 2023 )**

DRAWING TITLE  
**ELEVATIONS**

This plan is an instrument of service, the property of Wiri Pacific Ltd, is a confidential document and must not be traced, reproduced, used or exhibited by any third party with out the permission in writing of Wiri Pacific Ltd.

Drawn: AF	Checked: LW
Approved: LW	Date: 13/03/2023
Scale : 1:100@A3	Sheet: 02