




Ground Floor Plan
 1:100




			32 Noel Burnside Rd, Manukau City. PO Box 76648, Manukau City, Auckland Tel: (64) 9 277 7695 Fax: (64) 9 277 9287 Web: www.wiripacific.co.nz,	PROJECT PROPOSED TWO BEDROOM TIPANI - 2023	DRAWING TITLE PROPOSED FLOOR PLAN & WALL BRACING PLAN	This plan is an instrument of service, the property of Wiri Pacific Ltd, is a confidential document and must not be traced, reproduced, used or exhibited by any third party with out the permission in writing of Wiri Pacific Ltd.	Drawn: AF	Checked: LW
							Approved: LW	Date: 27/01/2023
A Revision	27.01.2023 Date	Construction Set Description					Scale : 1:100@A3	Sheet: 01

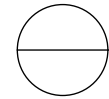


Elevation
1:100

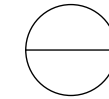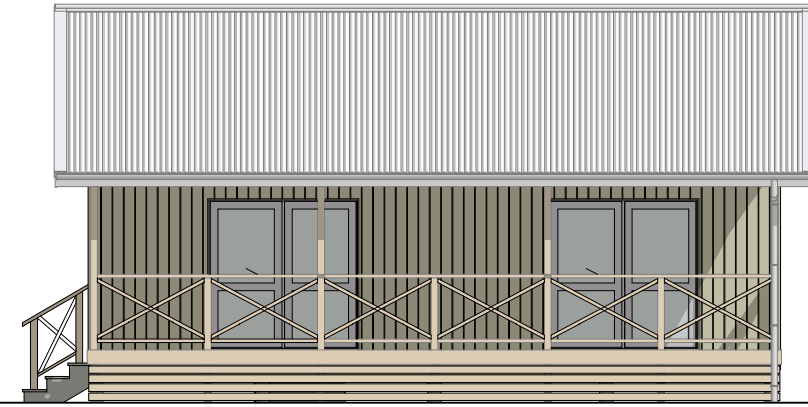

Elevation
1:100

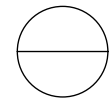

Elevation
1:100

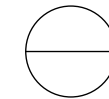

Elevation
1:100



Revision	Date	Description
A	27.01.2023	Construction Set

32 Noel Burnside Rd, Manukau City.
PO Box 76648, Manukau City, Auckland
Tel: (64) 9 277 7695 Fax: (64) 9 277 9287
Web: www.wiripacific.co.nz,

PROJECT
**PROPOSED TWO BEDROOM
TIPANI - 2023**

DRAWING TITLE
ELEVATIONS

This plan is an instrument of service,
the property of Wiri Pacific Ltd, is a
confidential document and must not be
traced, reproduced, used or exhibited by
any third party with out the permission in
writing of Wiri Pacific Ltd.

Drawn: AF	Checked: LW
Approved: LW	Date: 27/01/2023
Scale: 1:100@A3	Sheet: 02